
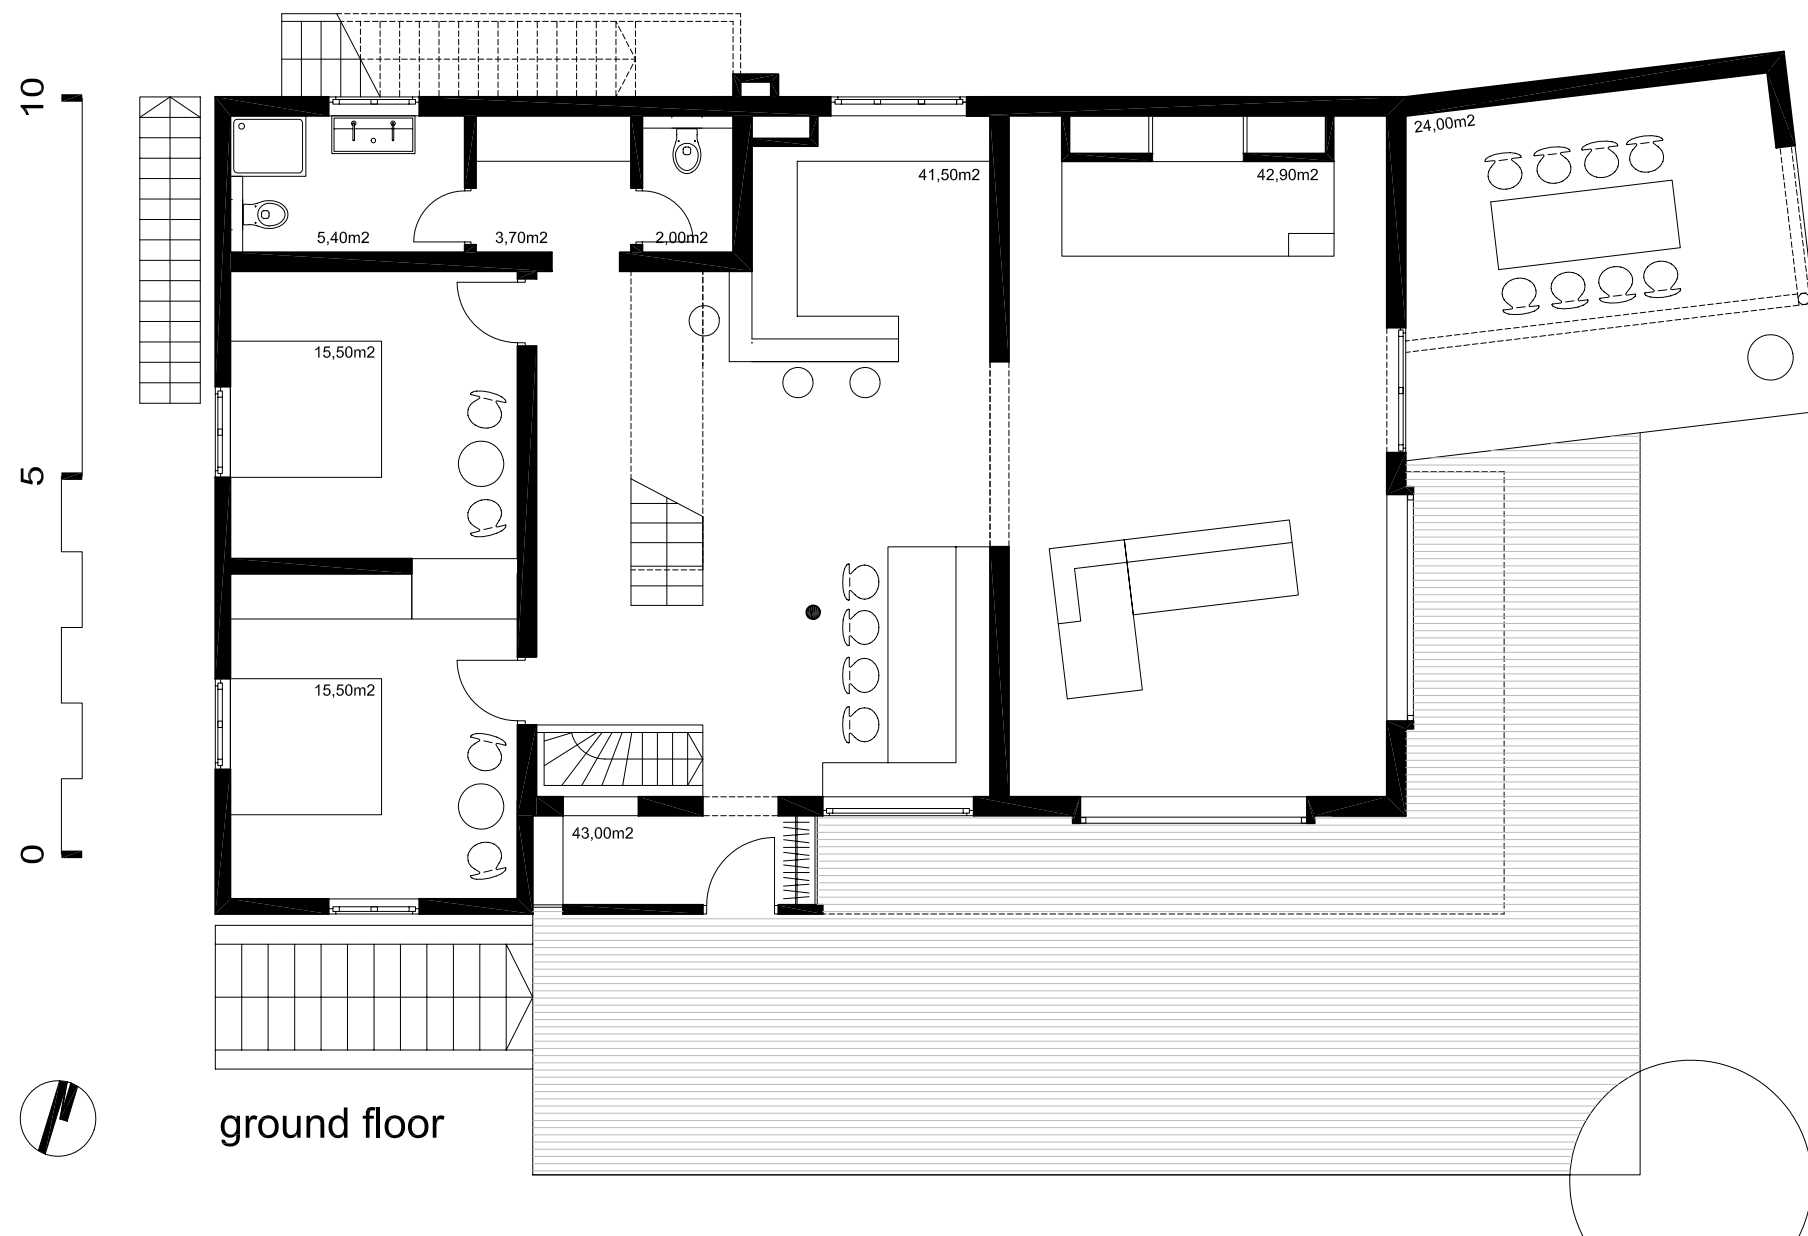


Villa Becker

Zell am See, July 2007

Improvement of the interior layout
Concept of furnishing

Altra Vita Property Management
Franzensbrückenstr. 10-12
1020 Vienna

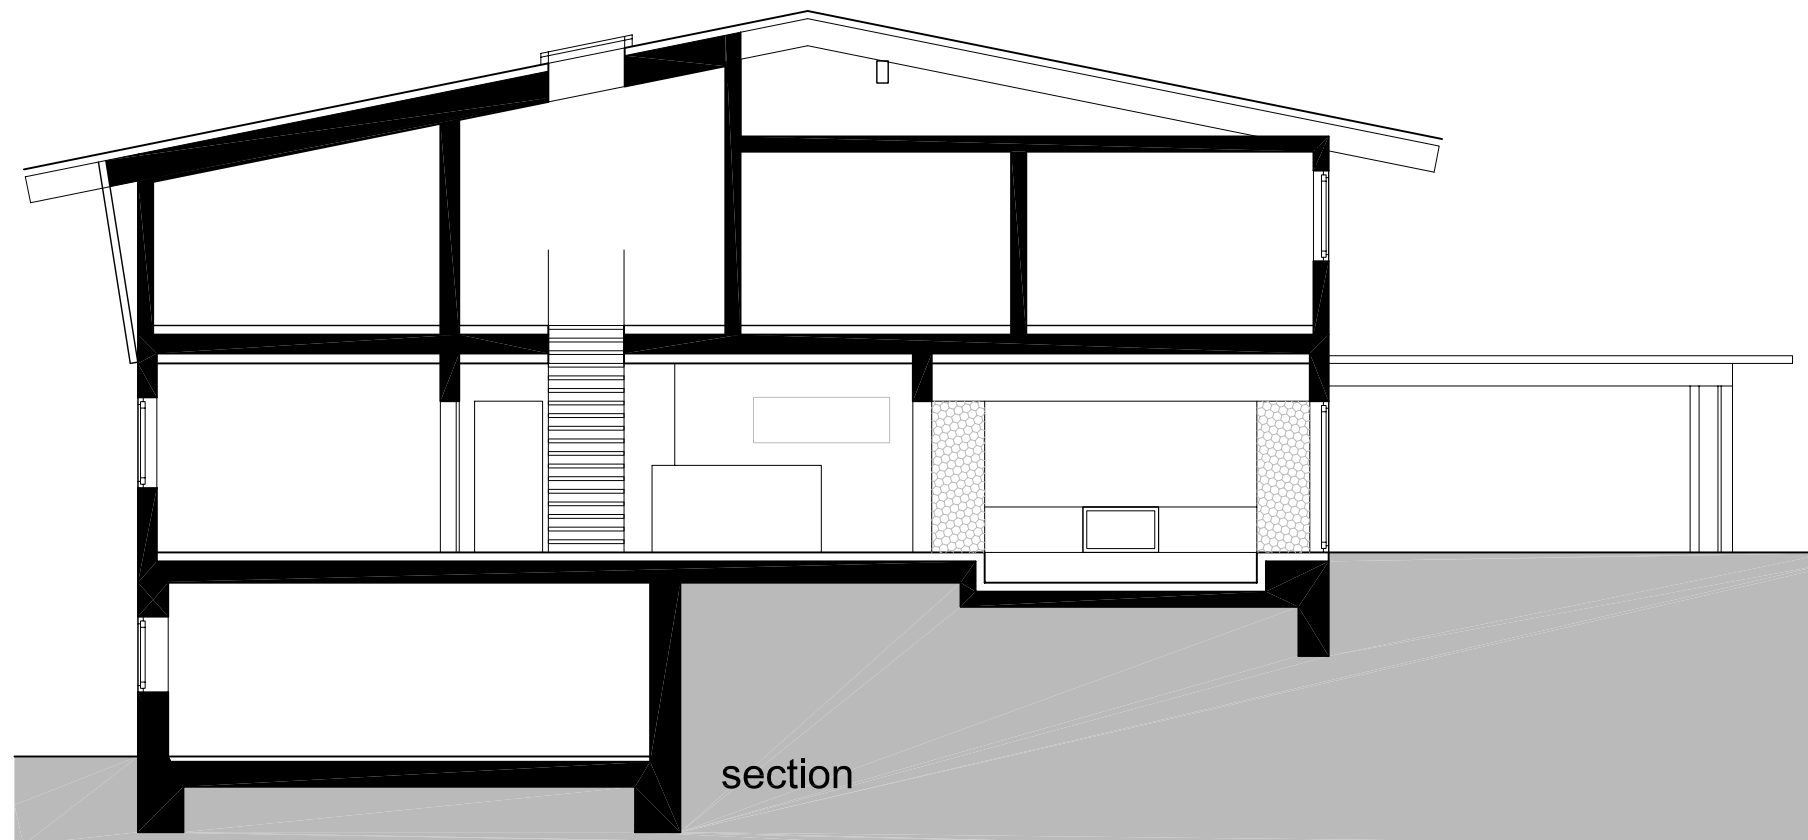

dietrich+lang
architekten

Lindengasse 8/17
1070 Vienna
0043 664 465 95 76
office@dietrichundlang.at