

# Villa Becker


Zell am See, July 2007

Improvement of the interior layout  
Concept of furnishing

Altra Vita Property Management  
Franzensbrückenstr. 10-12  
1020 Vienna



elevation

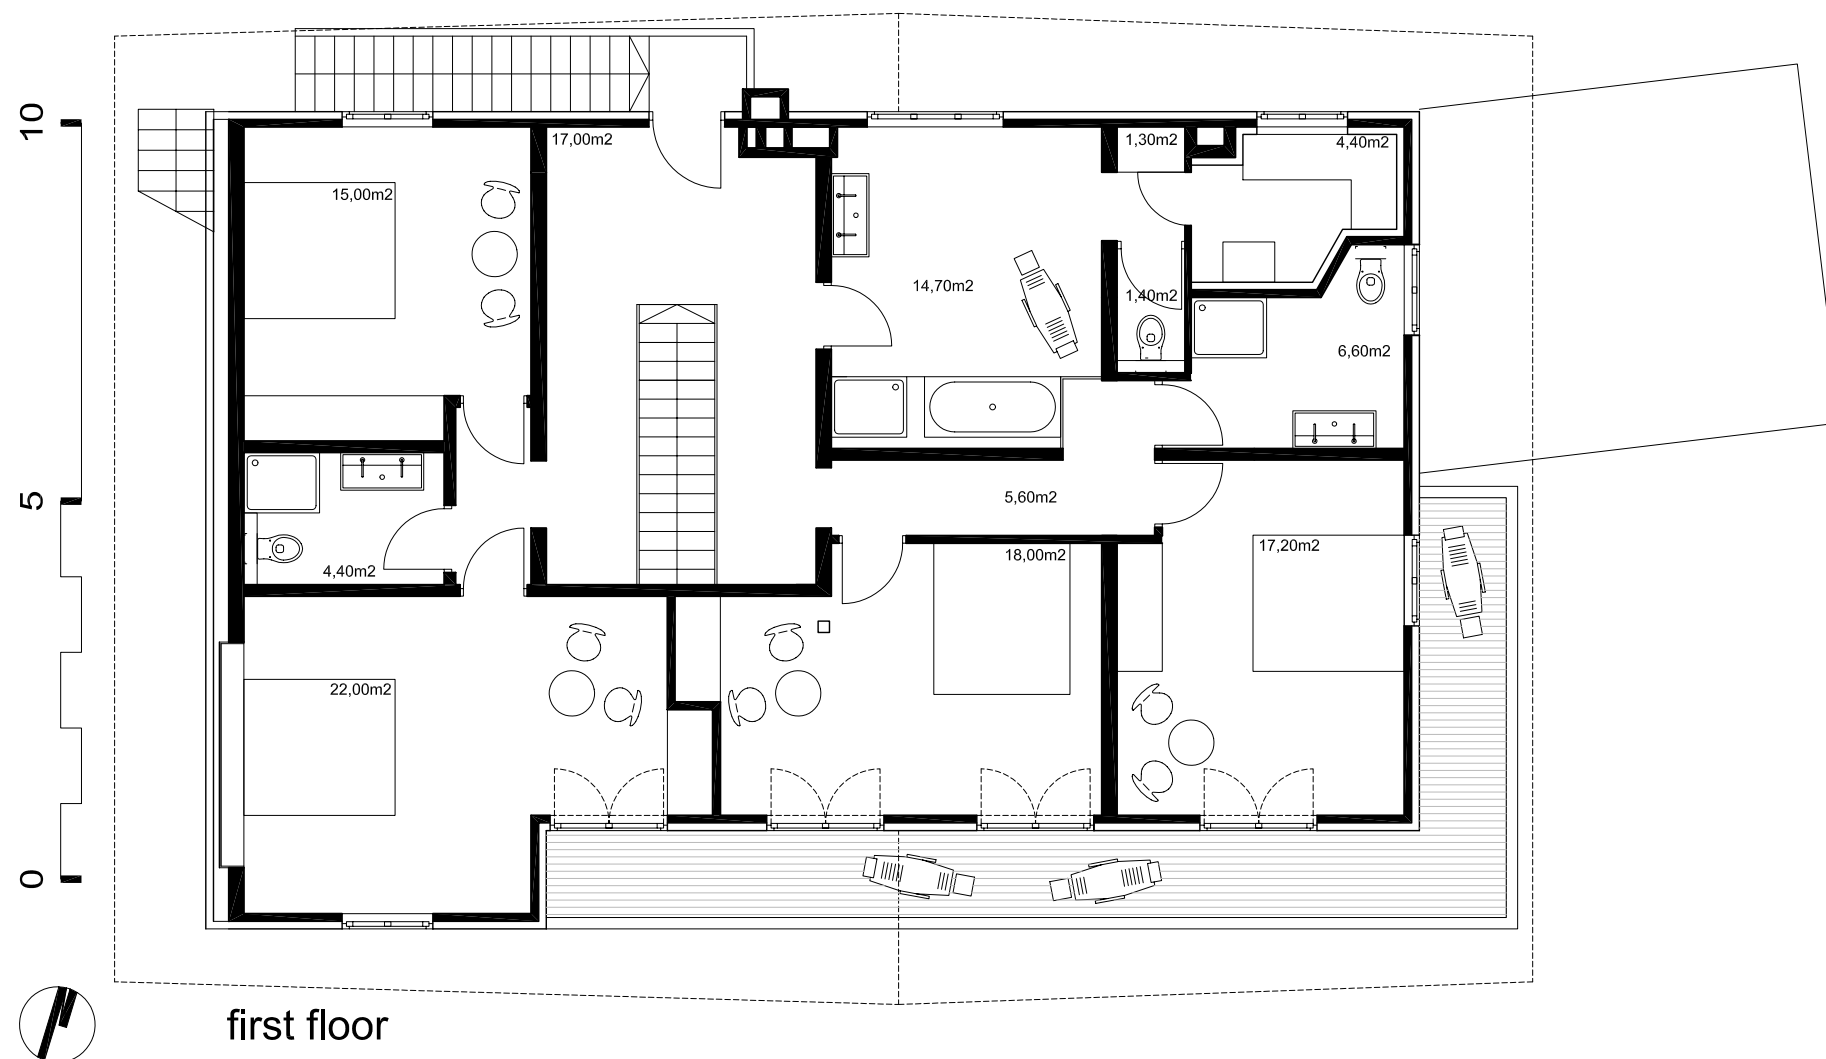

first floor

**dietrich+lang**  
architekten

Lindengasse 8/17  
1070 Vienna  
0043 664 465 95 76  
office@dietrichundlang.at